

REC'D JUL 2 1997

SURVEY PLAT


PREPARED FOR: CORWIN HELLMER

SURVEYOR'S CERTIFICATE

I, LARRY L. AUSTIN, REGISTERED WISCONSIN LAND SURVEYOR, DO HEREBY CERTIFY THAT THE NORTH LINE OF THE SOUTHEAST 1/4 WAS SURVEYED, MAPPED, AND MONUMENTED BY ME OR UNDER MY DIRECT SUPERVISION ALL IN ACCORDANCE WITH THE INSTRUCTIONS OF CORWIN HELLMER, AND TO THE BEST OF MY KNOWLEDGE AND BELIEF, THIS IS AN ACCURATE REPRESENTATION THEREOF.

Larry L. Austin
LARRY L. AUSTIN R.L.S. 1903
DATE 4/29/97

SHEET 1 OF 1

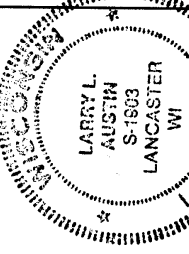

N 00°52'56" E 2621.95'
NORTH 1/4 CORNER SECTION 8
1 1/2" IRON PIPE FOUND

7 8
WEST 1/4 CORNER OF SECTION 8
3/4" IRON BAR FOUND

S 00°52'56" W 2617.49'
SOUTH 1/4 CORNER OF SECTION 8
ALUMINUM MONUMENT FOUND

CENTER OF SECTION 8
(NO MONUMENT SET)

MIDPOINT FROM ϕ OF LOFFELHOLZ ROAD & CENTER OF SECTION 8.

N 89°56'59" W 5299.43'

2657.62'

648.32'

603.32'

1328.81'

NE COR. OF THE NW 1/4 OF SE 1/4, SECTION 8

LOFFELHOLZ ROAD

33' 33'

43.00'


1328.81'

EAST 1/4 CORNER OF SEC. 8,
T2N R1W OF THE 4TH P.M.,
GRANT COUNTY, WISCONSIN
ALUMINUM MONUMENT FOUND

LEGEND

- Δ RAILROAD SPIKE SET
 - \bullet 3/4" X 24" IRON BAR SET
 - \odot 3/8" X 12" IRON SPIKE SET
 - \ast FENCE LOCATION—FOR REFERENCE ONLY
- BEARINGS REFERENCED TO THE EAST - WEST 1/4 LINE OF SECTION 8, WHICH IS ASSUMED TO BEAR N 89°56'59" W

SCALE 1" = 100'

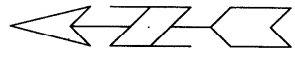

WAIVER OF MONUMENTATION

I, CORWIN HELLMER, HEREBY REQUEST THAT THE MONUMENTS BE PLACED AS SHOWN ON THIS PLAT.

CORWIN HELLMER _____ DATE _____

AUSTIN ENGINEERING - LARRY L. AUSTIN

4211 HWY 81 EAST, LANCASTER, WI. 53813
PHONE: 608-723-6363 FAX: 608-723-8702

DRAWN BY: SW AUSTIN
APPROVED: LL AUSTIN
CREW: BS - DK
FIELDBOOK: 97-08
C:\SURVEY\T2NR1W\9
C:\EPSA\PROGRAM\T2NR1W\08CH

16