



**CERTIFIED MAP NO. \_\_\_\_\_**  
**Being part of the**  
**NORTHWEST QUARTER OF SECTION 31,**  
**TOWNSHIP 1 NORTH, RANGE 1 WEST**  
**OF THE 4<sup>TH</sup> PRINCIPAL MERIDIAN**  
**GRANT COUNTY, WISCONSIN**

I, John M. Tranmer, Registered Land Surveyor, do hereby certify:

That I made the survey, land division, and map by the direction of the Sinsinawa Dominicans.

That I surveyed and mapped part of the Northwest Quarter of Section 31, Township 1 North, Range 1 West of the Fourth Principal Meridian, Grant County, Wisconsin, being more particularly described as follows:

Beginning at an iron rod set at the Northwest corner of said Section 31;

Thence South 89 degrees 25 minutes 06 seconds East, 1326.82 feet along the North line of the Northwest Quarter of said Section 31, to an iron rod set;

Thence South 33 degrees 46 minutes 00 seconds East, 351.95 feet, to an iron rod set;

Thence South 43 degrees 45 minutes 45 seconds East, 437.37 feet, to an iron rod set;

Thence South 61 degrees 13 minutes 00 seconds West, 209.58 feet, to an iron rod set;

Thence South 01 degrees 12 minutes 30 seconds West, 790.99 feet, to an iron rod set;

Thence North 88 degrees 44 minutes 18 seconds West, 318.28 feet, to an iron rod set at a point of intersection with the East line of the Southwest Quarter of the Northwest Quarter of said Section 31;

Thence South 01 degrees 22 minutes 40 seconds West, 1149.16 feet along said East line, to an iron rod set at the Southeast corner of the Southwest Quarter of the Northwest Quarter of said Section 31;

Thence North 89 degrees 22 minutes 43 seconds West, 1324.50 feet along the South line of the Southwest Quarter of the Northwest Quarter of said Section 31, to a nail set at the West Quarter corner of said Section 31;

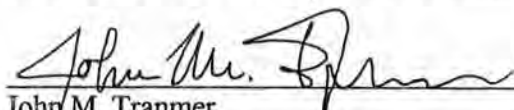
Thence North 00 degrees 59 minutes 32 seconds East, 2641.50 feet along the West line of the Northwest Quarter of said Section 31, to the point of beginning. Containing 90.604 acres, more or less, and subject to easements, reservations, restrictions, and rights-of-way of record and not of record.

All bearings are referenced to the North line of the Northwest Quarter of Section 31, Township 1 North, Range 1 West of the Fourth Principal Meridian, Grant County, Wisconsin, which is assumed to bear South 89 degrees 25 minutes 06 seconds East.

That the map is a correctly dimensioned representation of the exterior boundaries of the land surveyed and the division of it.

That I have fully complied with the provisions of Chapter 236.34 of the Wisconsin Statutes in surveying, dividing, and mapping the land described hereon.

Date: July 25, 2000

  
\_\_\_\_\_  
John M. Tranmer  
Registered Land Surveyor, S-2215

