


SURVEY PLAT

- TOM DROESSLER
- DD 24FB9501PW7


SCALE 1" = 400'

NOT FILED
SHEET 1?

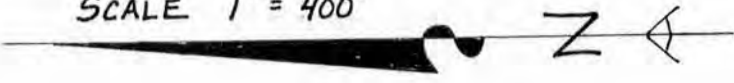

LEGEND

- ⊙ ALUM. MON. FOUND
- 1" IRON PIPE FOUND
- S 1 1/2" x 6" S SHAPE R.R. RAIL SPLICE
- △ COUNTY AL. MON. SET
- 7/8" IRON BAR FOUND
- 1" x 24" IRON BAR SET
- 1" x 24" IRON PIPE SET
- () REC. DIM OR BRG
- C = COMPUTED

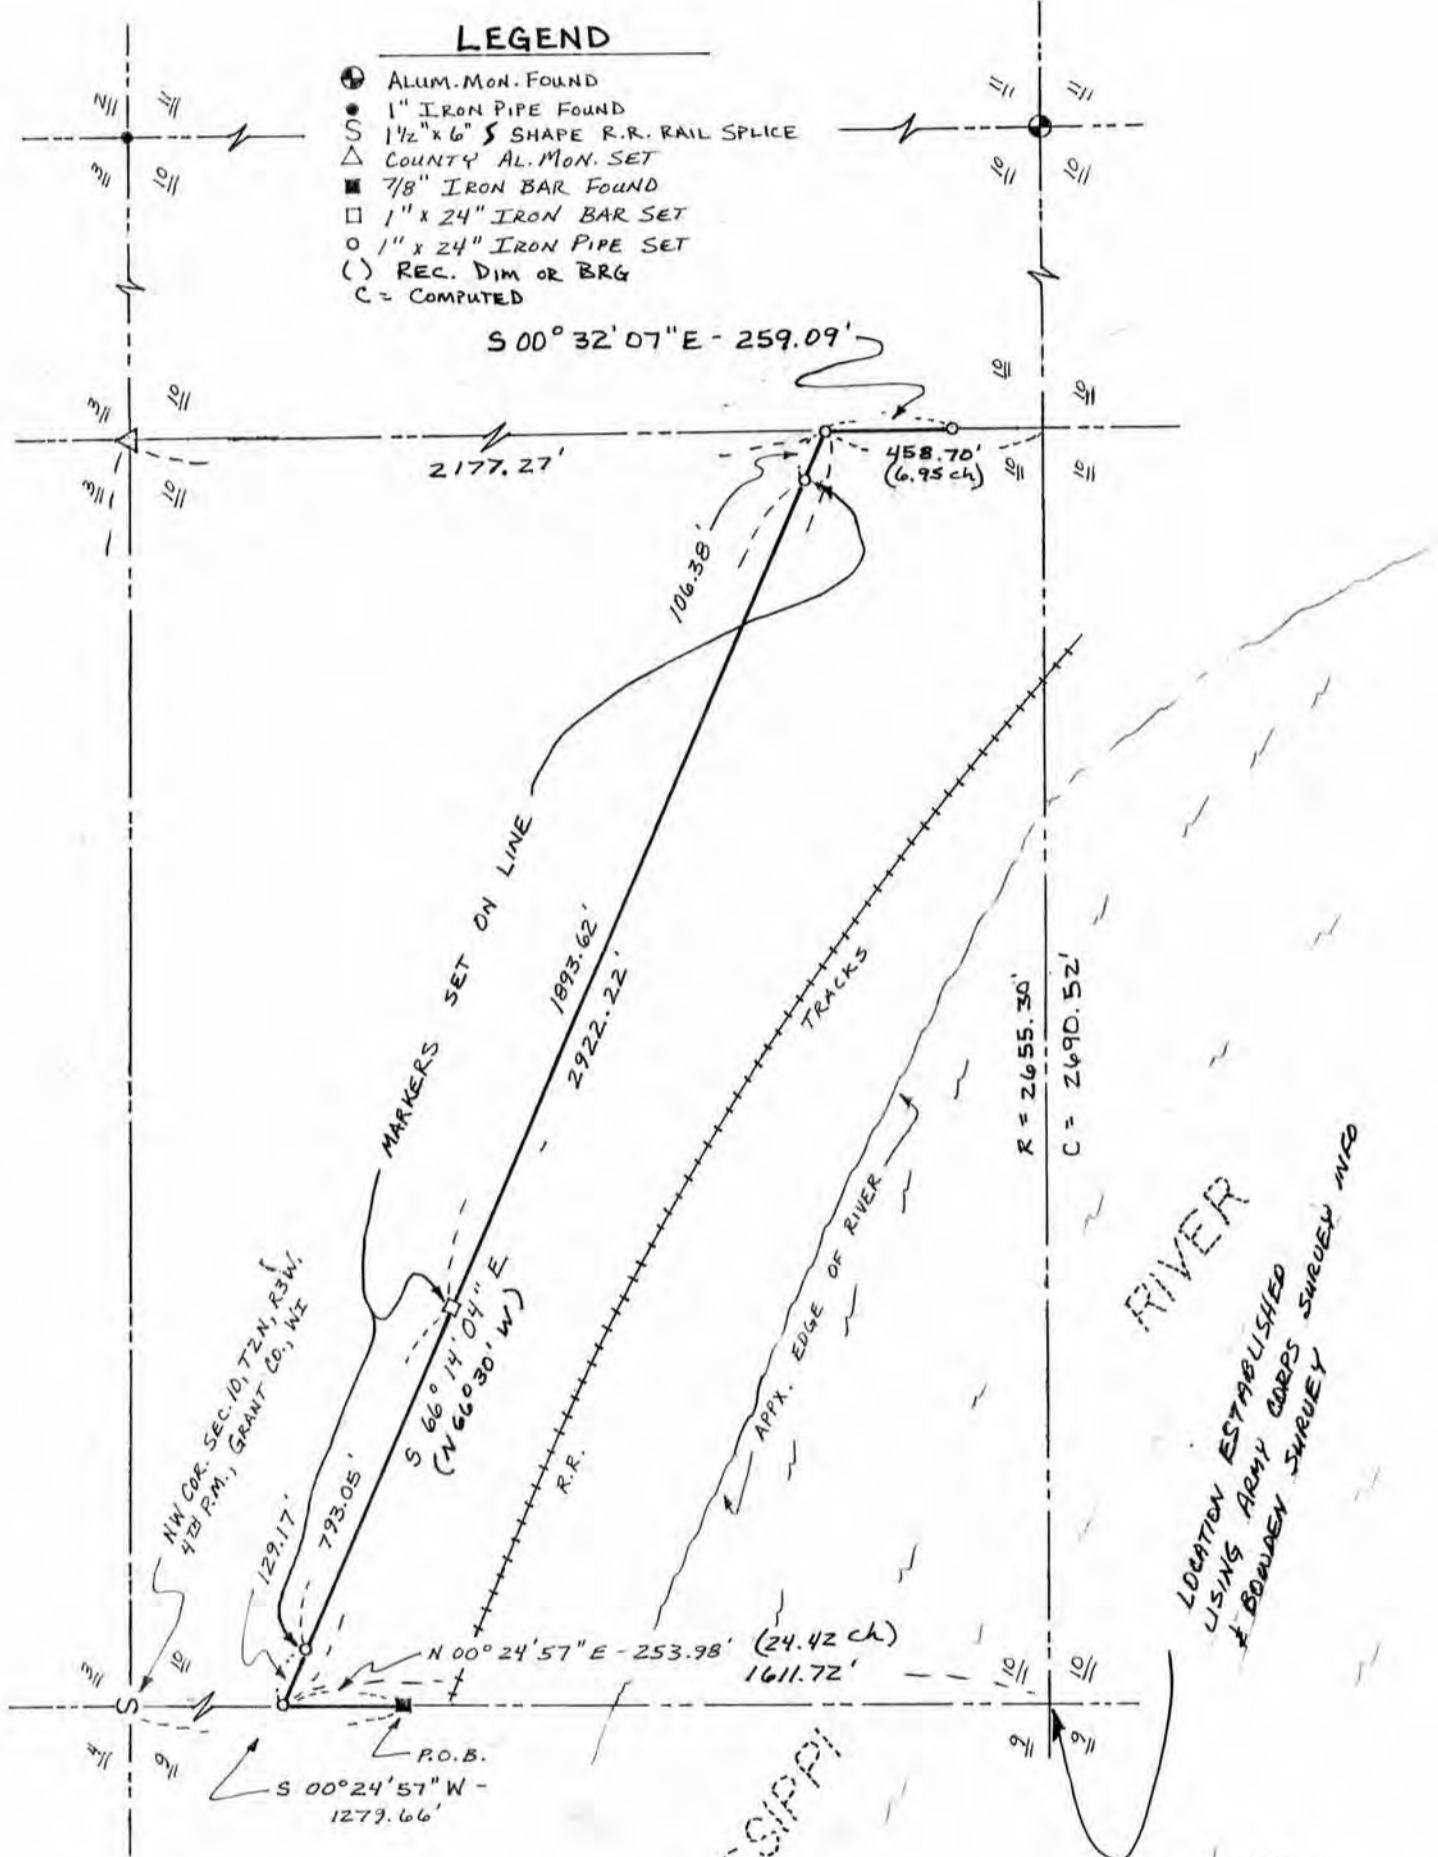

RIVER

LOCATION ESTABLISHED
USING ARMY CORPS SURVEY MTD
A BOWDEN SURVEY


MISSISSIPPI



SURVEY PLAT


- TOM DROESSLER
- DD 24FB9501PW7

SCALE 1" = 400'

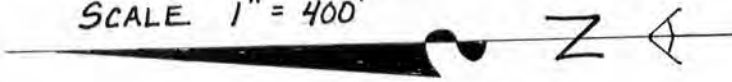

LEGEND

- ⊙ ALUM. MON. FOUND
- 1" IRON PIPE FOUND
- S 1 1/2" x 6" S SHAPE R.R. RAIL SPLICE
- △ COUNTY AL. MON. SET
- 7/8" IRON BAR FOUND
- 1" x 24" IRON BAR SET
- 1" x 24" IRON PIPE SET
- () REC. DIM OR BRG
- C = COMPUTED

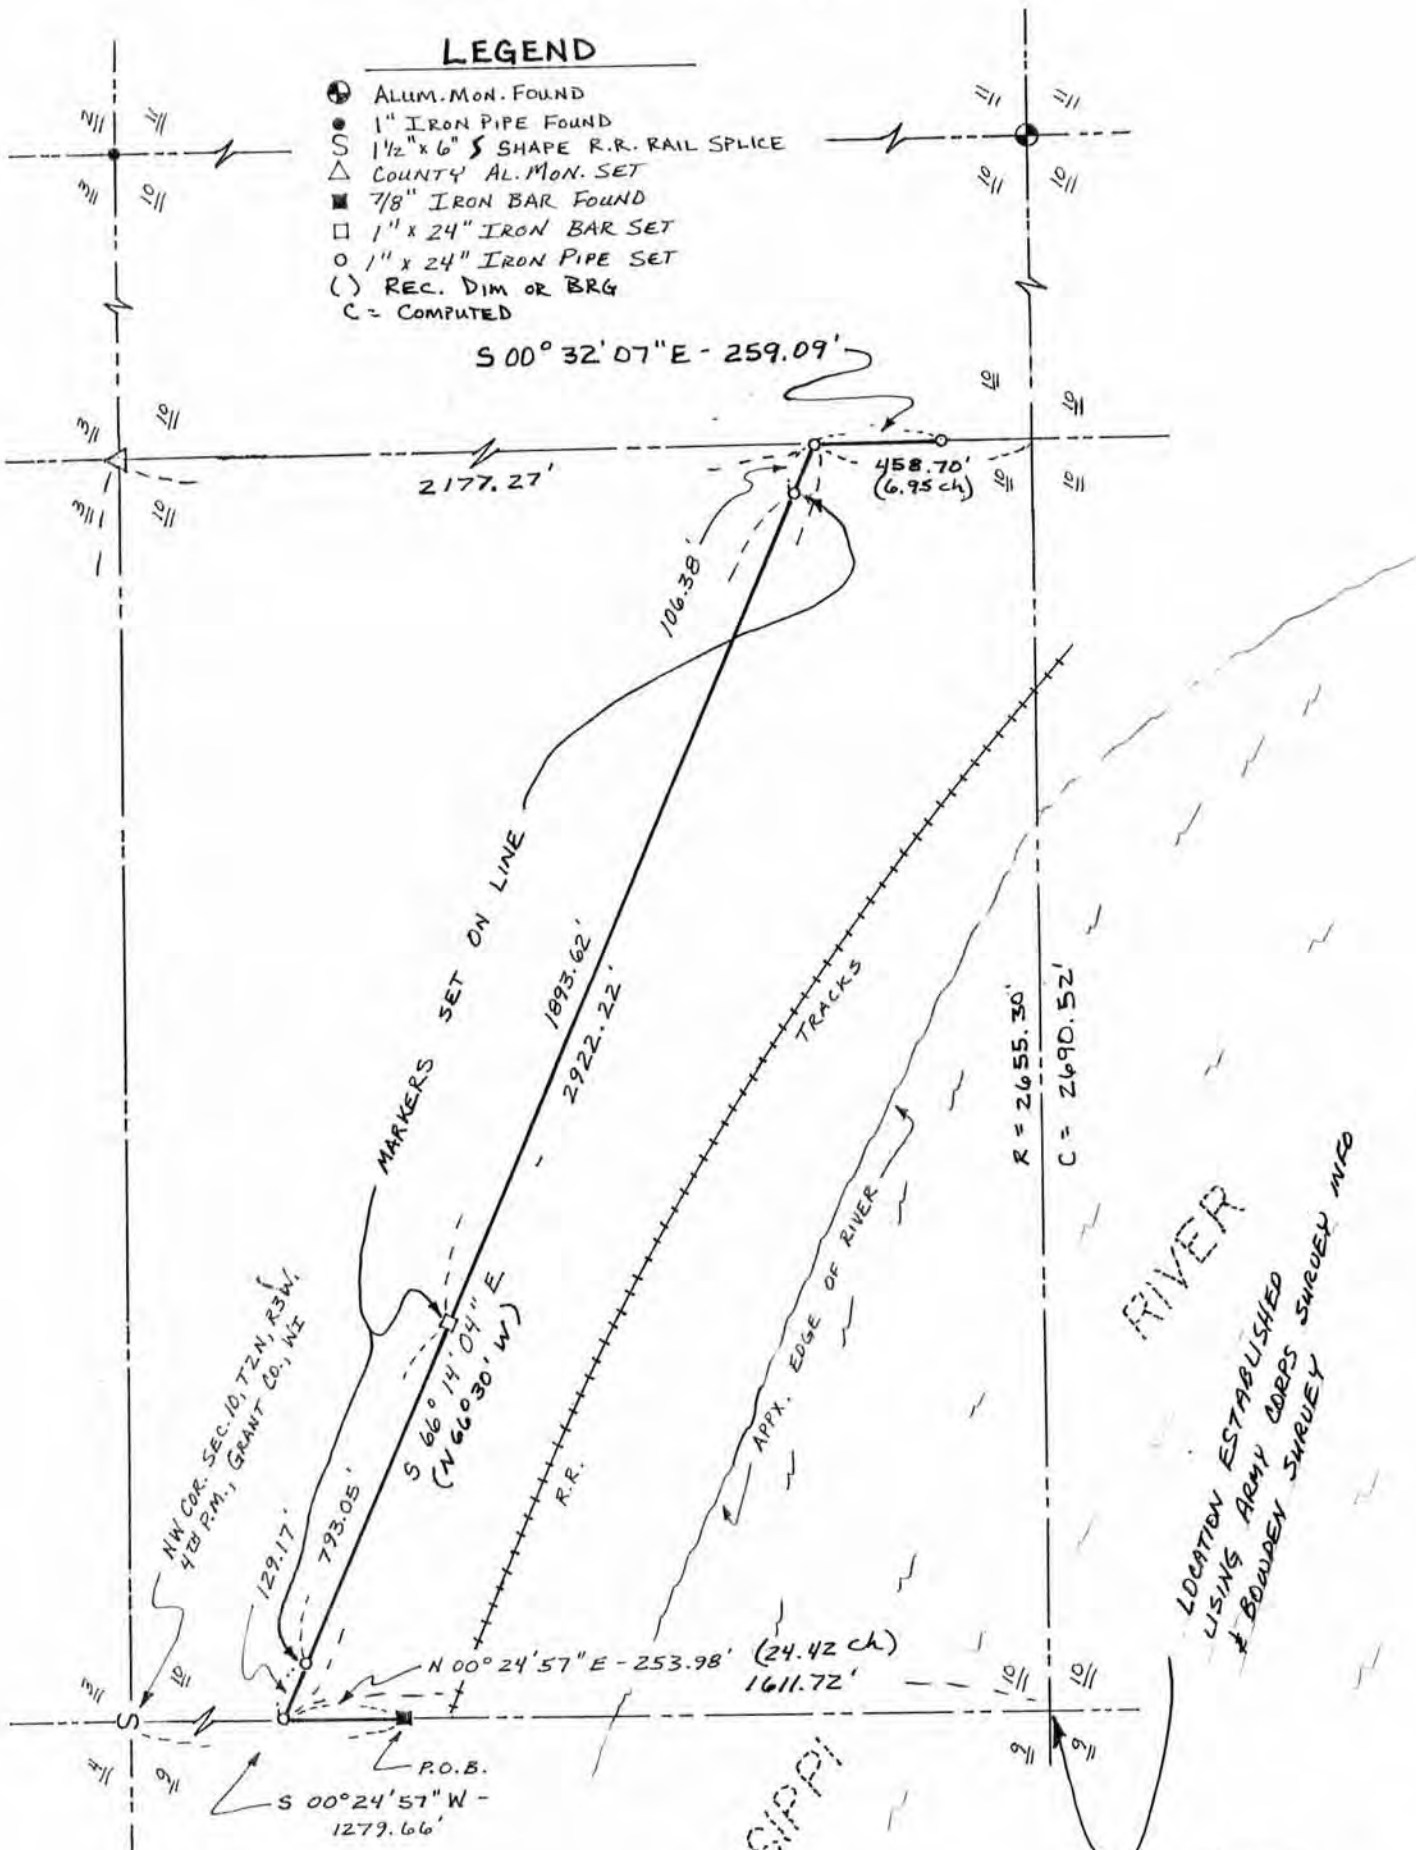

MISSISSIPPI

