

CURVE A-B
 R = 697.22'
 ARC = 425.75'
 CHORD = N 84° 51' 46" E - 419.17'
 CENTRAL ANGLE = 34° 59' 15"

CURVE B-C
 R = 697.22'
 ARC = 118.73'
 CHORD = N 62° 29' 26" E - 118.59'
 CENTRAL ANGLE = 09° 45' 26"

CURVE A-C
 R = 697.22'
 ARC = 544.49'
 CHORD = N 79° 59' 04" E - 530.76'
 CENTRAL ANGLE = 44° 44' 40"

CURVE D-E
 R = 436.44'
 ARC = 518.37'
 CHORD = N 76° 06' 28" W - 488.44'
 CENTRAL ANGLE = 68° 03' 07"


* SURVEYOR'S NOTE
 NOTE: PARTS OF THE BOUNDARIES OF THIS SURVEY FOLLOW OCCUPIED LINES (FENCE LINES, ETC.) AND DO NOT NECESSARILY FOLLOW DEED LINES

PLAT OF SURVEY*

SEDGWICK / RILEY / STANTON
 BEING LOCATED IN SECTIONS 23
 & 24, T3N, R2W OF 4TH P.M.,
 GRANT CO., WISCONSIN

- LEGEND**
- 1" X 24" IRON PIPES SET
 - 3/4" IRON BAR FND
 - ** EXISTING FENCE

PLAT OF SURVEY			
SEDGWICK / RILEY / STANTON			
PREPARED BY: LARRY AUSTIN ENGR RT. 2 LANCASTER, WI 53813			
DATE 01-13-94	SCALE 1" = 200'	DRAWN LLA	SHT 4/4

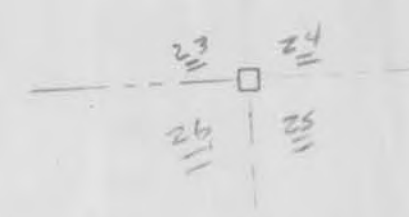



CURVE A-B
 R = 697.22'
 ARC = 425.75'
 CHORD = N 84° 51' 46\" E - 419.17'
 CENTRAL ANGLE = 34° 54' 15\"

CURVE B-C
 R = 697.22'
 ARC = 118.73'
 CHORD = N 62° 29' 26\" E - 118.54'
 CENTRAL ANGLE = 09° 45' 26\"

CURVE A-C
 R = 697.22'
 ARC = 544.49'
 CHORD = N 79° 59' 04\" E - 530.76'
 CENTRAL ANGLE = 44° 44' 40\"

CURVE D-E
 R = 436.44'
 ARC = 518.37'
 CHORD = N 76° 06' 28\" W - 488.44'
 CENTRAL ANGLE = 68° 03' 07\"

* SURVEYOR'S NOTE
 NOTE: PARTS OF THE BOUNDARIES OF THIS SURVEY FOLLOW OCCUPIED LINES (FENCE LINES, ETC.) AND DO NOT NECESSARILY FOLLOW DEED LINES

PLAT OF SURVEY*

SEDGWICK / RILEY / STANTON
 BEING LOCATED IN SECTIONS 23
 & 24, T3N, R2W OF 400 P.M.,
 GRANT CO., WISCONSIN

- LEGEND
- 1" x 24" IRON PIPES SET
 - 3/4" IRON BAR FND
 - EXISTING FENCE

PLAT OF SURVEY			
SEDGWICK / RILEY / STANTON			
PREPARED BY: LARRY JUSTIN ENGR RT. 2 LANCASTER, WI 53813			
DATE 01-13-94	SCALE 1" = 200'	DRAWN LLA	SH 4/4