

U.S. PUBLIC LAND SURVEY MONUMENT RECORD - GRANT COUNTY, WI


Section 9, Town 4 North Range 5 West, Town of Glen Haven

CERTIFICATE:

I, Aaron J. Austin, Wisconsin Professional Land Surveyor, do hereby certify that the corner location on this record was determined by me and/or under my direct supervision and that this U.S. Public Land Survey Monument Record is correct and complete to the best of my knowledge and belief.

Dated this 24th day of September, 2015.

Aaron J. Austin, S-2922

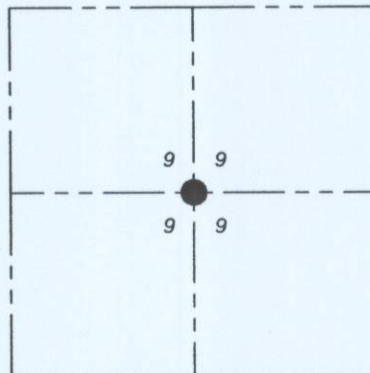

● = CORNER LOCATION

HISTORY OF CORNER ESTABLISHMENT:

Corner was not set with Original Survey.
2012-Aaron Austin set the corner on a Survey filed in Book 32, Page 33.


DESCRIPTION OF CORNER EVIDENCE FOUND:

I set the corner at the intersection of the East-West 1/4 line and the North-South 1/4 line of Section 9 on a Survey filed in Book 32, Page 33. I found and accepted the location of the Cotton Gin Spike and I set 4 witness corners after verifying this location with G.P.S. and E.D.M. methods.

DESCRIPTION OF CORNER AND WITNESS MONUMENTS, references and accessories used to perpetuate the original or re-established location of this corner. Witnesses to corner location Shane Austin and Aaron Austin.

SKETCH:

NORTH 1/4 CORNER
SECTION 9, T4N R5W
1" Rebar found with Grant
County Aluminum Cap

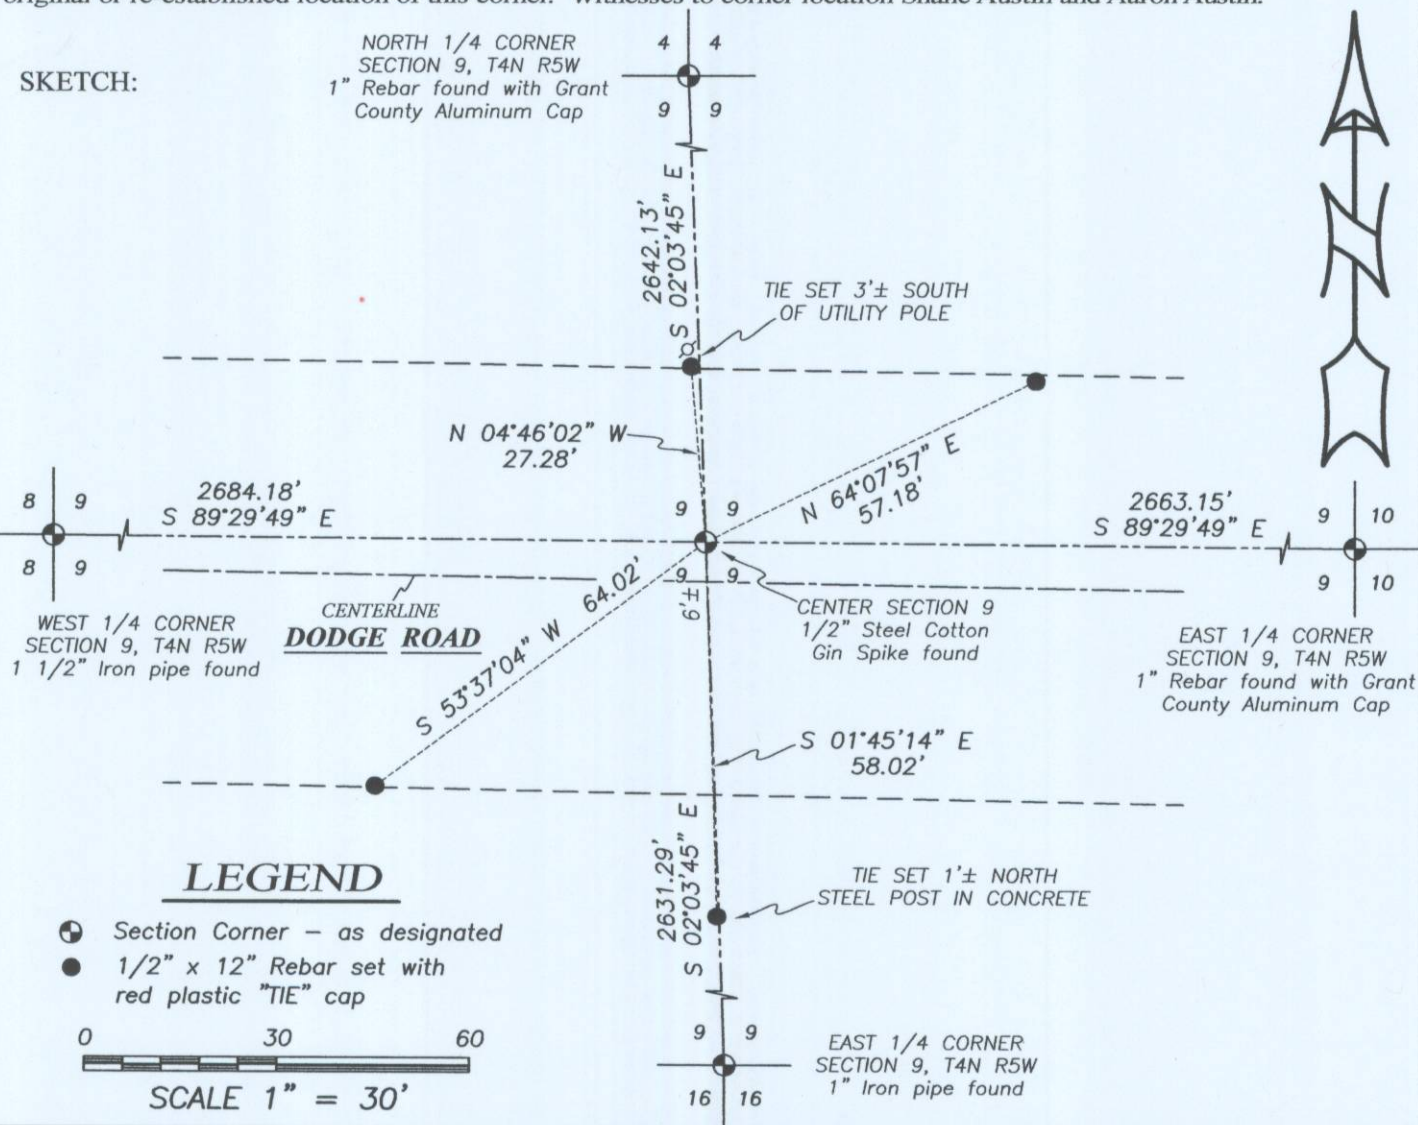

LEGEND

- ⊕ Section Corner - as designated
- 1/2" x 12" Rebar set with red plastic "TIE" cap

0 30 60
SCALE 1" = 30'



Austin
Engineering LLC
austineengineeringllc.com

4211 HWY 81 E, LANCASTER, WI 53813
PHONE: 608-723-6363 FAX: 608-723-6702

JOB NO: 15s197
H:CRD\15s197
H:TIE\T4NR5W\36.5

FIELDBOOK: TDSR
DRAWN BY: AJ AUSTIN
CREW: SW AUSTIN

36.5

SEP 28 2015

U.S. PUBLIC LAND SURVEY MONUMENT RECORD - GRANT COUNTY, WI

Section 9, Town 4 North Range 5 West, Town of Glen Haven

CERTIFICATE:

I, Aaron J. Austin, do hereby certify that the corner location on this record was determined by me and/or under my direct supervision and that this U.S. Public Land Survey Monument Record is correct and complete to the best of my knowledge and belief.

Dated this 30th day of Nov, 2012.

Aaron J. Austin
Aaron J. Austin, S-2922



● = CORNER LOCATION

HISTORY OF CORNER ESTABLISHMENT:


Corner was not set with Original Surveys.

DESCRIPTION OF CORNER EVIDENCE FOUND:

I set this corner at the intersection of the North-South 1/4 lines and the East-West 1/4 lines. I verified this location with G.P.S. methods of the area.

DESCRIPTION OF CORNER AND WITNESS MONUMENTS, references and accessories used to perpetuate the original or re-established location of this corner. Witness to corner location Shane Austin

SKETCH:

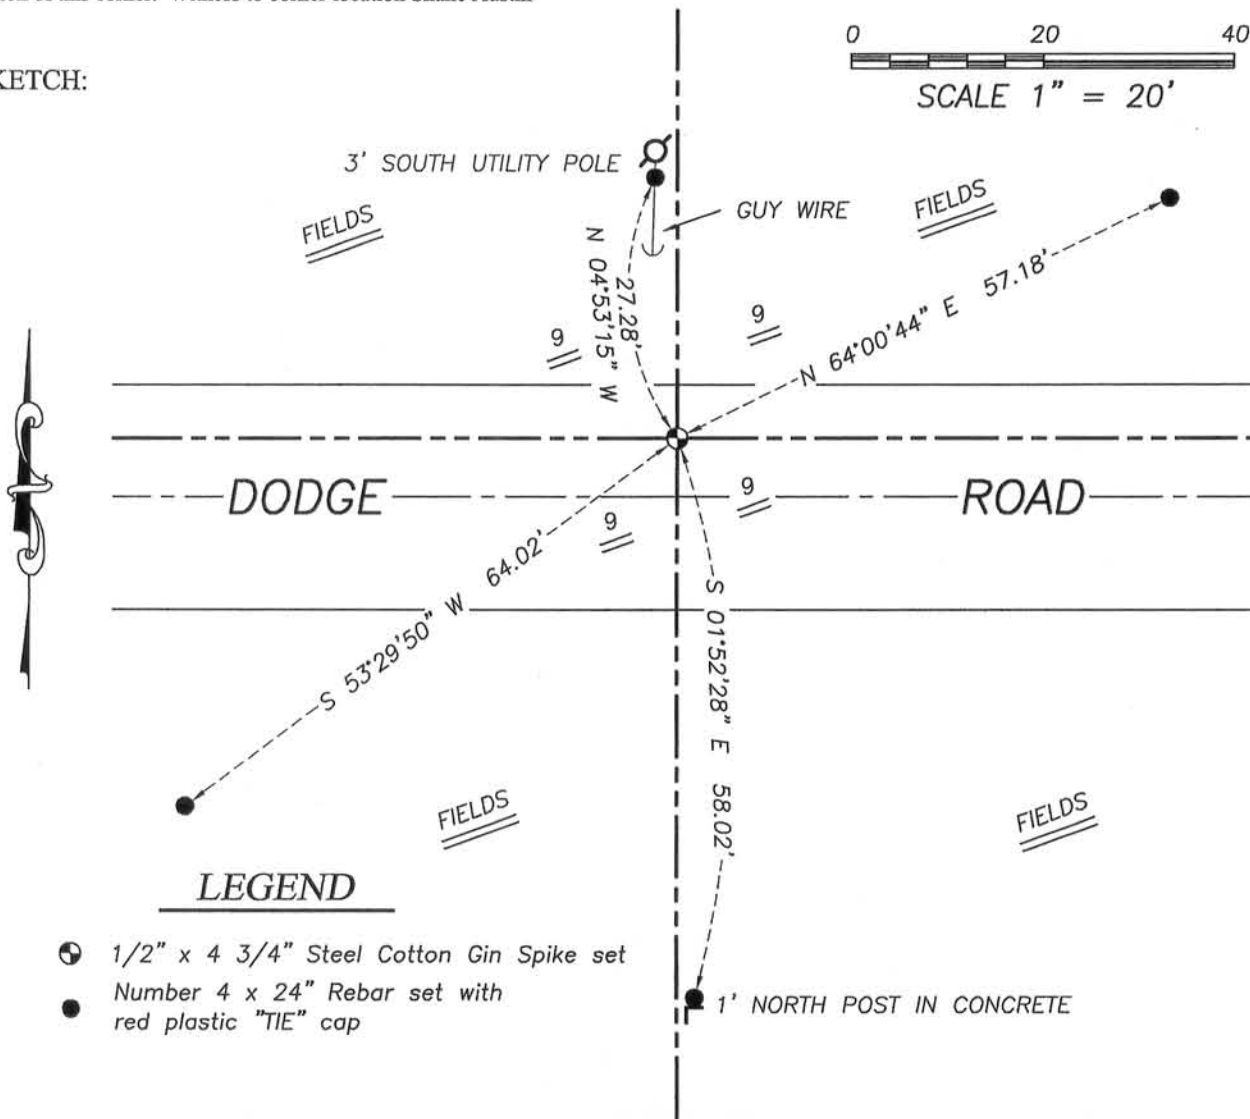

Austin
Engineering LLC
austinengineeringllc.com

4211 HWY 81 E, LANCASTER, WI 53813
PHONE: 608-723-6363 FAX: 608-723-6702

JOB: 12s184
G:\T4NR5W\21
H:\TIE\T4NR5W\36A

FIELDBOOK: TDSR
DRAWN BY: SW AUSTIN
CREW: SWA-AJA

36A

DEC 04 2012