


**U.S. PUBLIC LAND SURVEY MONUMENT RECORD - GRANT COUNTY, WI**  
 Summary of Section 15, Town 6 North Range 5 West, Town of Millville

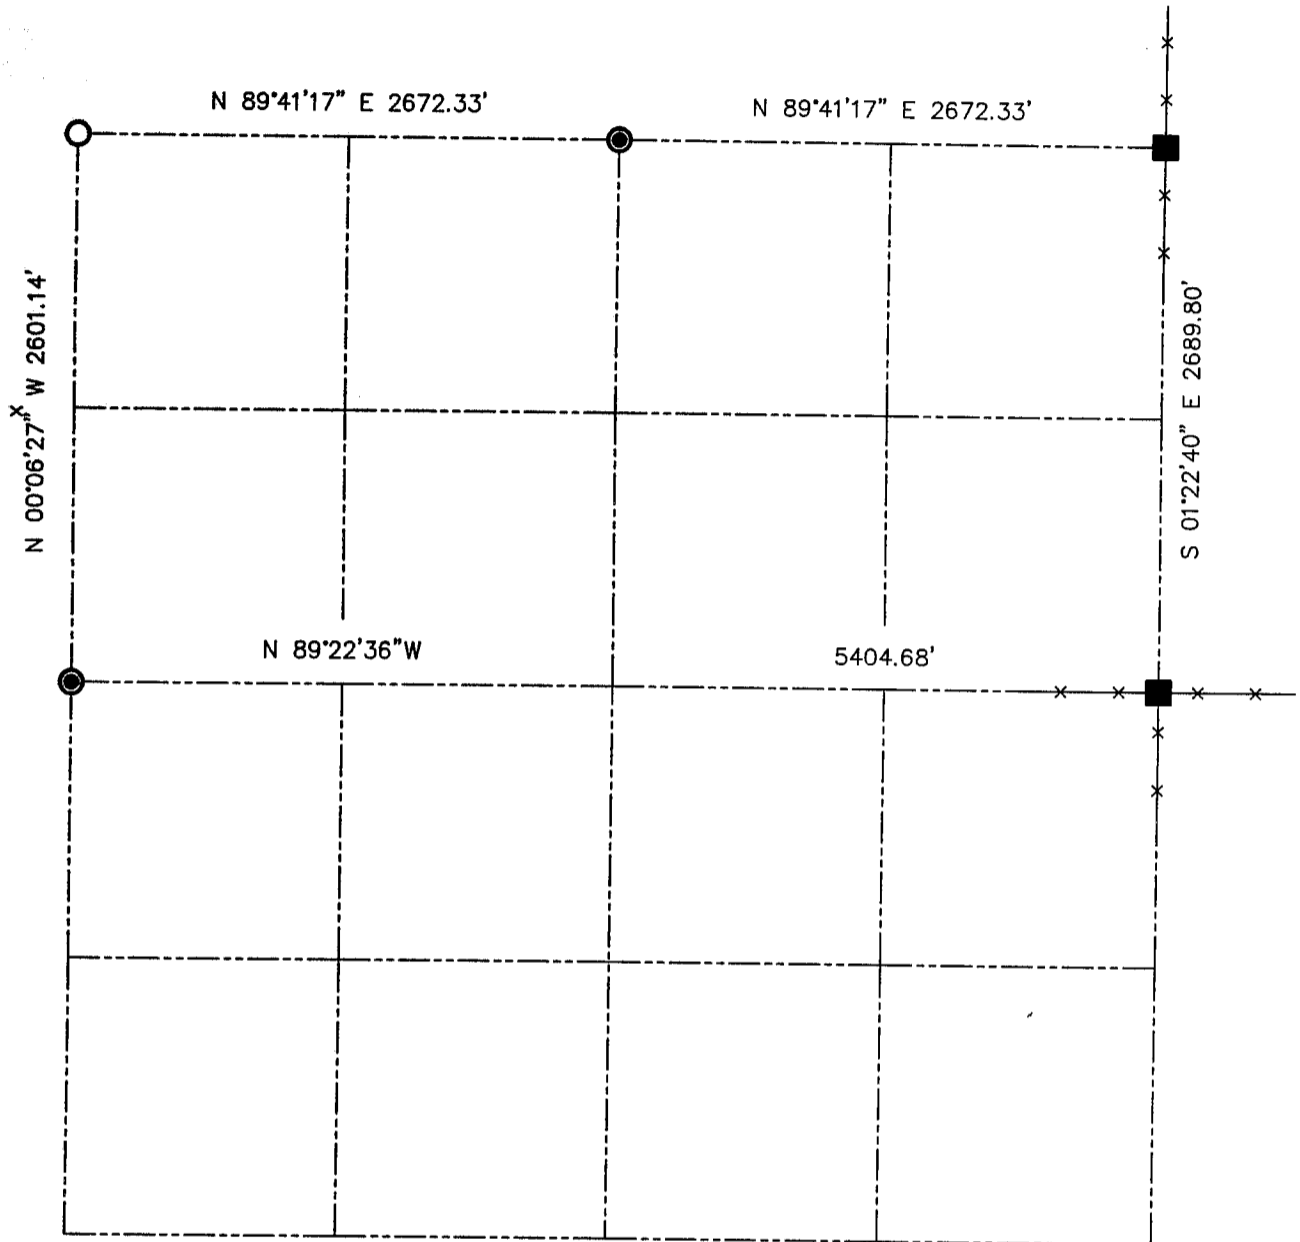


**LEGEND**

- NUMBER 10 x 30" REBAR SET
- NUMBER 6 x 24" REBAR SET
- NUMBER 6 REBAR FOUND



Relationship of all section corners to other section corners shall be shown hereon by bearing and distance or grid coordinates. Bearing reference shown below.

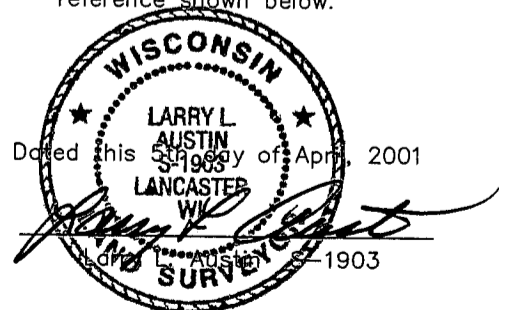

Bearings referenced to the East-West 1/4 line of Section 15, which is assumed to bear N 89°22'36" W.

SKETCH NOT TO SCALE

**AUSTIN ENGINEERING, LLC**

4211 HWY 81 EAST, LANCASTER, WI 53813  
 PHONE 608-723-6363 FAX 608-723-6702

FIELDBOOK: SDR33, 9803, 9805  
 G: \T6NR5W\15A  
 C: \SWA\TIE\T6NR5W\15SUM

CREW: BS-SB-SA-TF  
 DRAWN BY: SW AUSTIN  
 APPROVED: LL AUSTIN